



**1** PROPOSED BASEMENT PLAN  
 A2 SCALE: 1/4" = 1'-0"

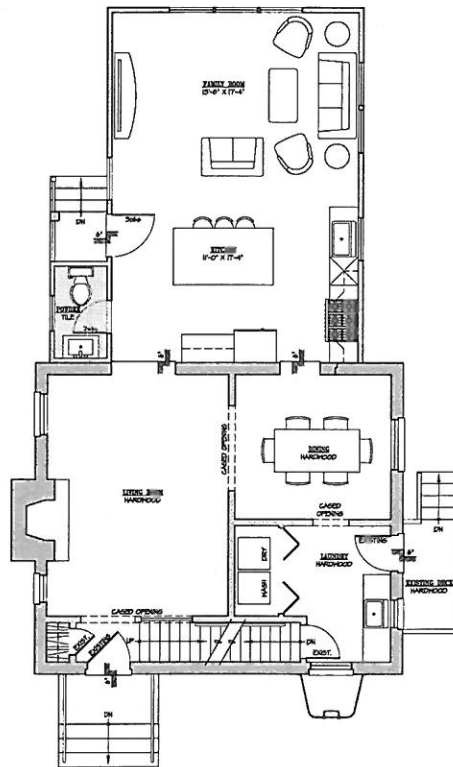

**2** PROPOSED FIRST FLOOR PLAN  
 A2 SCALE: 1/4" = 1'-0"

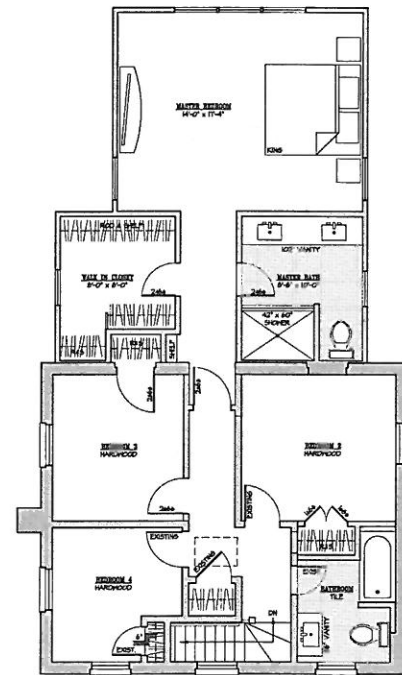

**3** PROPOSED SECOND FLOOR PLAN  
 A2 SCALE: 1/4" = 1'-0"

PREMANUFACTURED DIMENSIONAL HARDWARE, SEE DETAIL SWS 1.1402

DIMS & RELEASE GROUP ARCHITECTS EXPRESSLY RESERVES ITS COMMON LAW AND OTHER PROPERTY RIGHTS IN THESE PLANS. THESE PLANS ARE NOT TO BE REPRODUCED, COPIED, OR LOANED IN ANY FORM OR MANNER WHATSOEVER, NOR ARE THEY TO BE ASSIGNED TO ANY THIRD PARTY, WITHOUT FIRST OBTAINING THE EXPRESS WRITTEN PERMISSION AND CONSENT OF RELEASE GROUP ARCHITECTS.

NO.	REVISIONS

PROJECT NUMBER	1606
DATE	2/23/16
SCALE	AS NOTED
DRAWN BY	GGCH
DESIGNED BY	KEA
APPROVED BY	