



GRANDVIEW DRIVE

S. OVERLOOK DRIVE

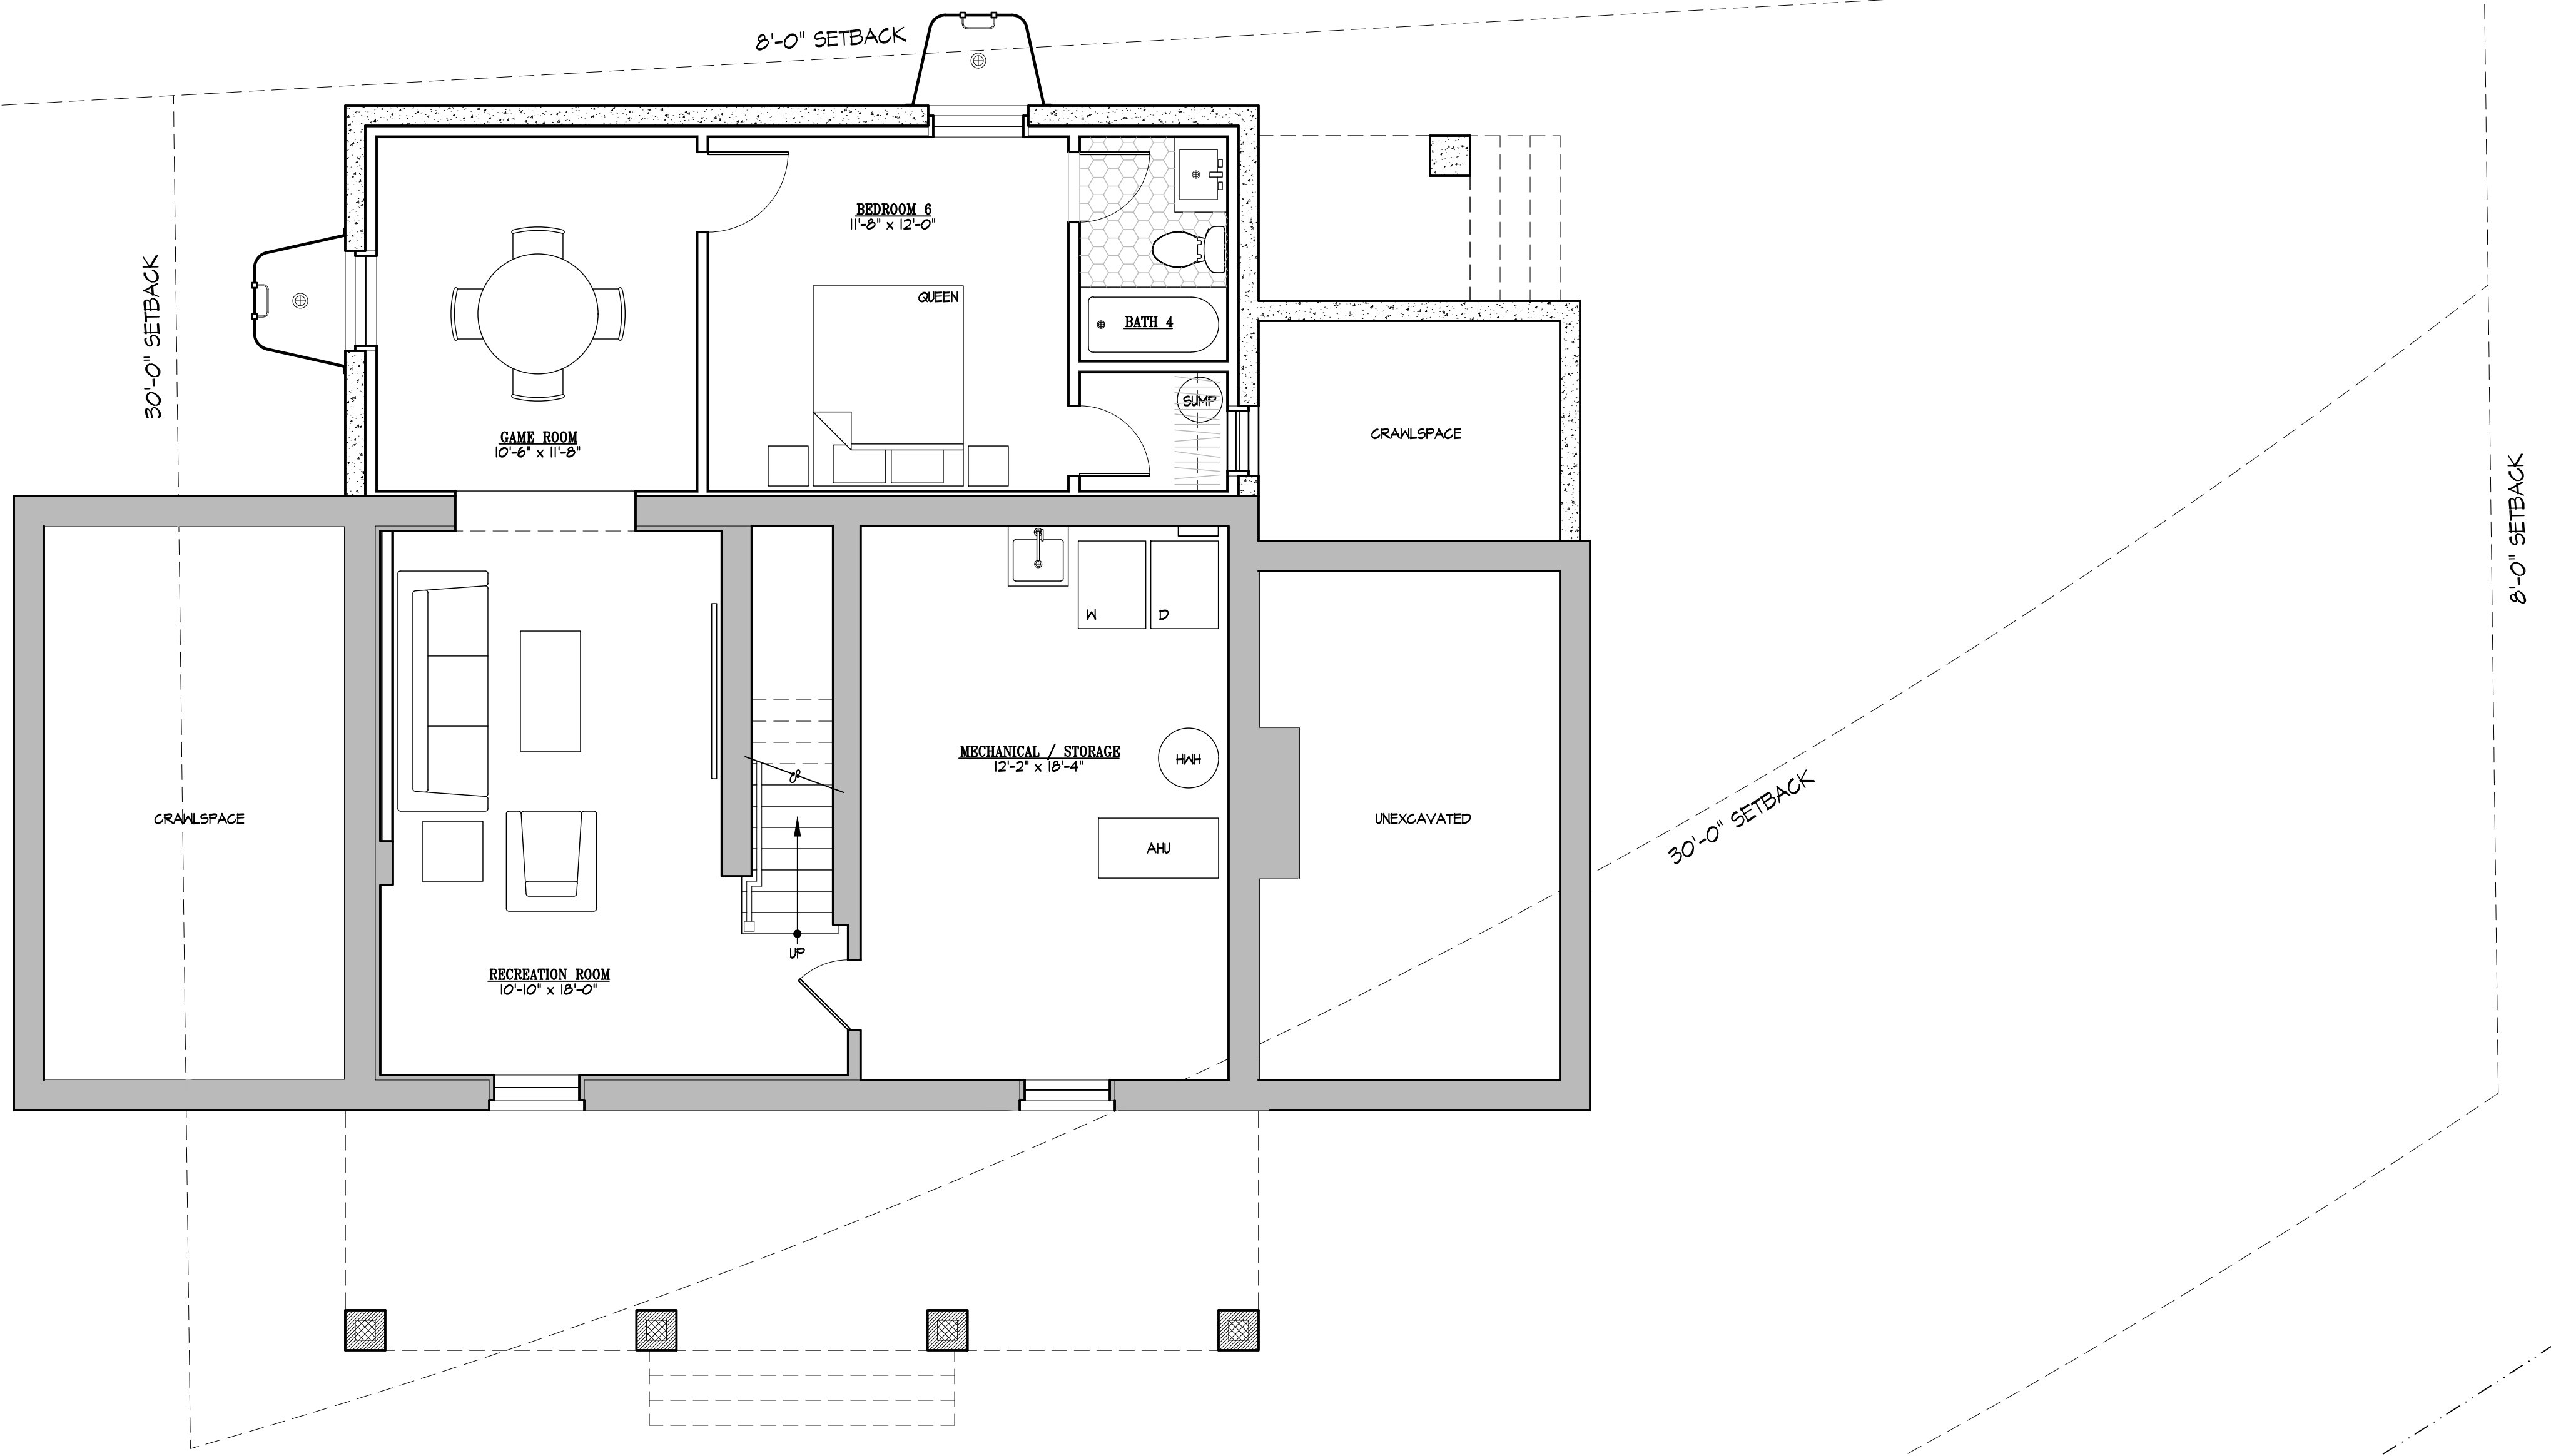

©2026 © KULINSKI GROUP ARCHITECTS EXPRESSLY RESERVES ITS COMMON LAW AND OTHER PROPERTY RIGHTS IN THESE PLANS. THESE PLANS ARE NOT TO BE REPRODUCED, CHANGED, OR COPIED IN ANY FORM OR MANNER WHATSOEVER NOR ARE THEY TO BE ASSIGNED TO ANY THIRD PARTY, WITHOUT FIRST OBTAINING THE EXPRESS WRITTEN PERMISSION AND CONSENT OF KULINSKI GROUP ARCHITECTS

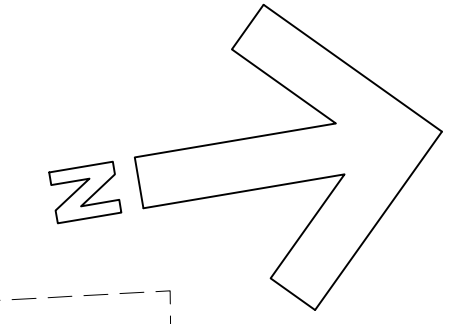

701 S. OVERLOOK DRIVE - ADDITION / RENOVATION  
 701 S. OVERLOOK DRIVE ALEXANDRIA, VA 22305  
 BASEMENT CONCEPT PLAN




REVISIONS

PROJECT NUMBER	2543	
DATE	03/03/2026	
SCALE	AS NOTED	
DRAWN	DESIGNED	APPROVED
LMB	KGA	

SHEET NUMBER  
A1

GRANDVIEW DRIVE

S. OVERLOOK DRIVE

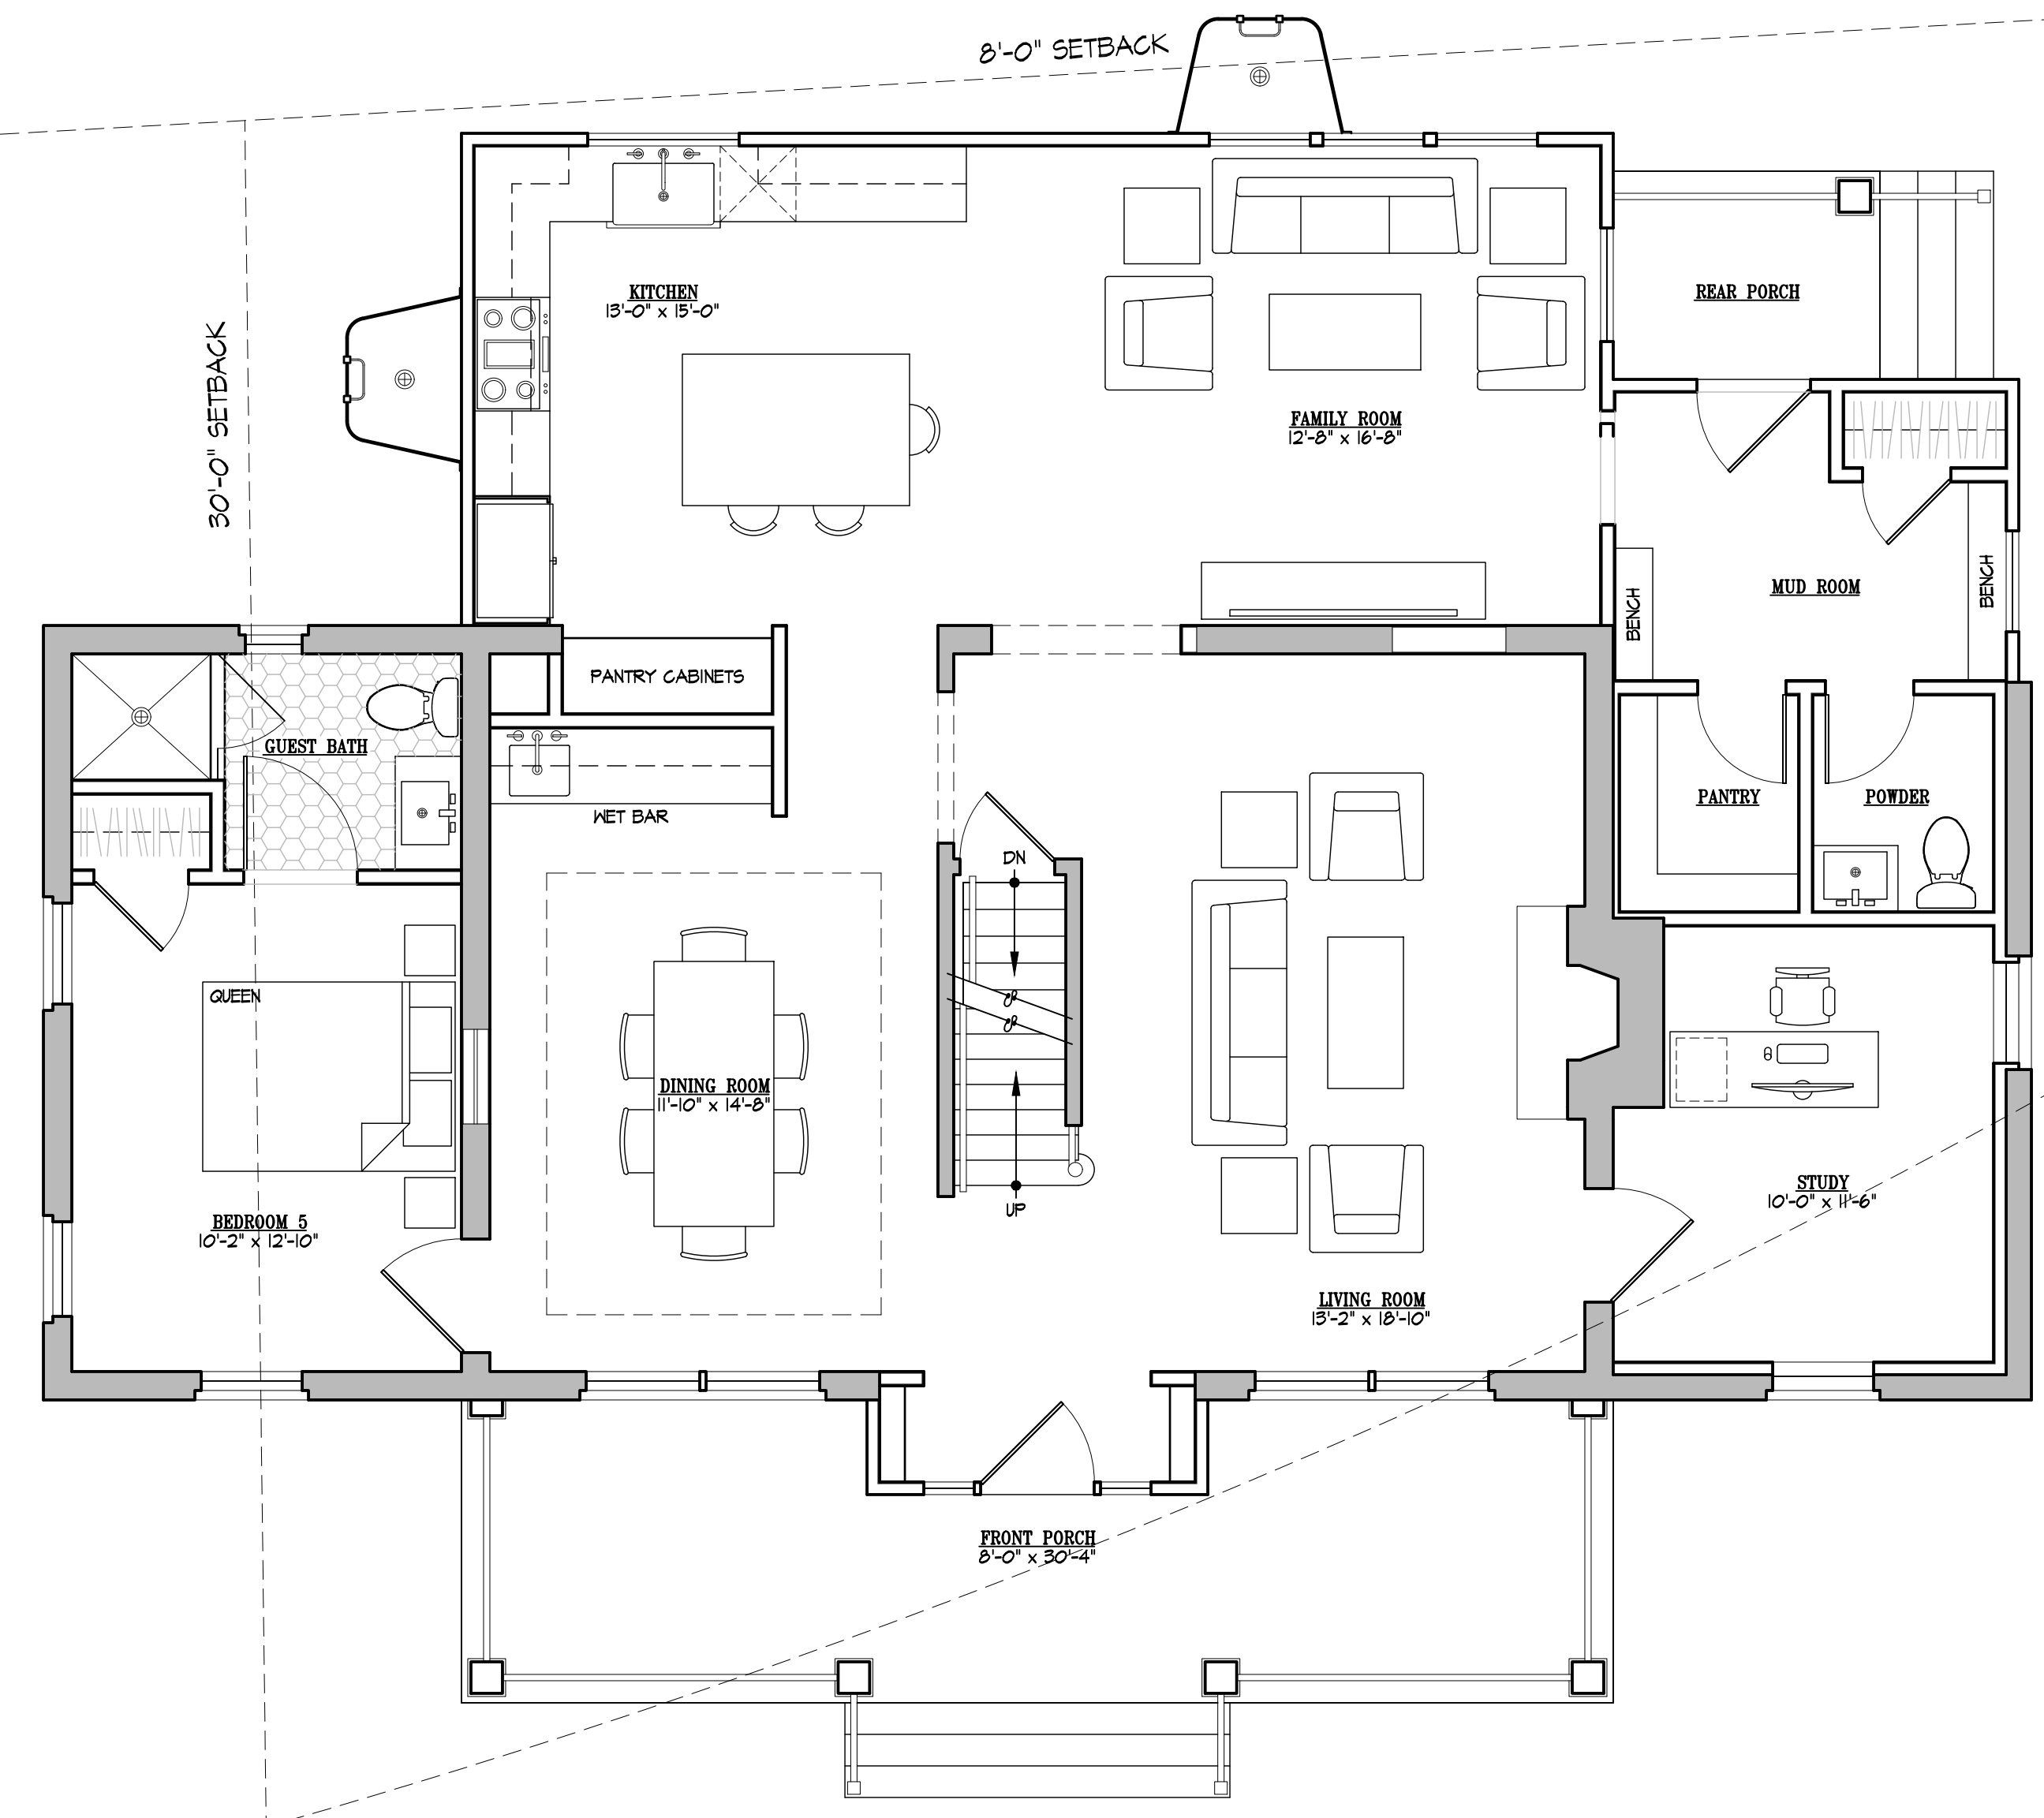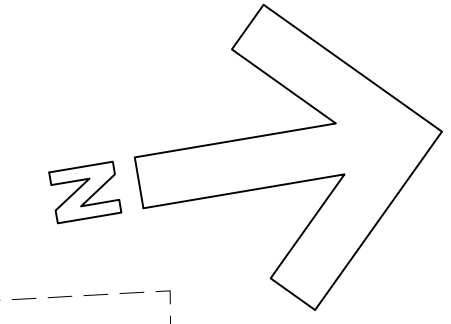

--

REVISIONS



PROJECT NUMBER	2543	
DATE	03/03/2026	
SCALE	AS NOTED	
DRAWN	DESIGNED	APPROVED
LMB	KGA	

SHEET NUMBER	A2
--------------	----

©2026 KULINSKI GROUP ARCHITECTS EXPRESSLY RESERVES ITS COMMON LAW AND OTHER PROPERTY RIGHTS IN THESE PLANS. THESE PLANS ARE NOT TO BE REPRODUCED, CHANGED, OR COPIED IN ANY FORM OR MANNER WHATSOEVER NOR ARE THEY TO BE ASSIGNED TO ANY THIRD PARTY WITHOUT FIRST OBTAINING THE EXPRESS WRITTEN PERMISSION AND CONSENT OF KULINSKI GROUP ARCHITECTS

GRANDVIEW DRIVE

S. OVERLOOK DRIVE

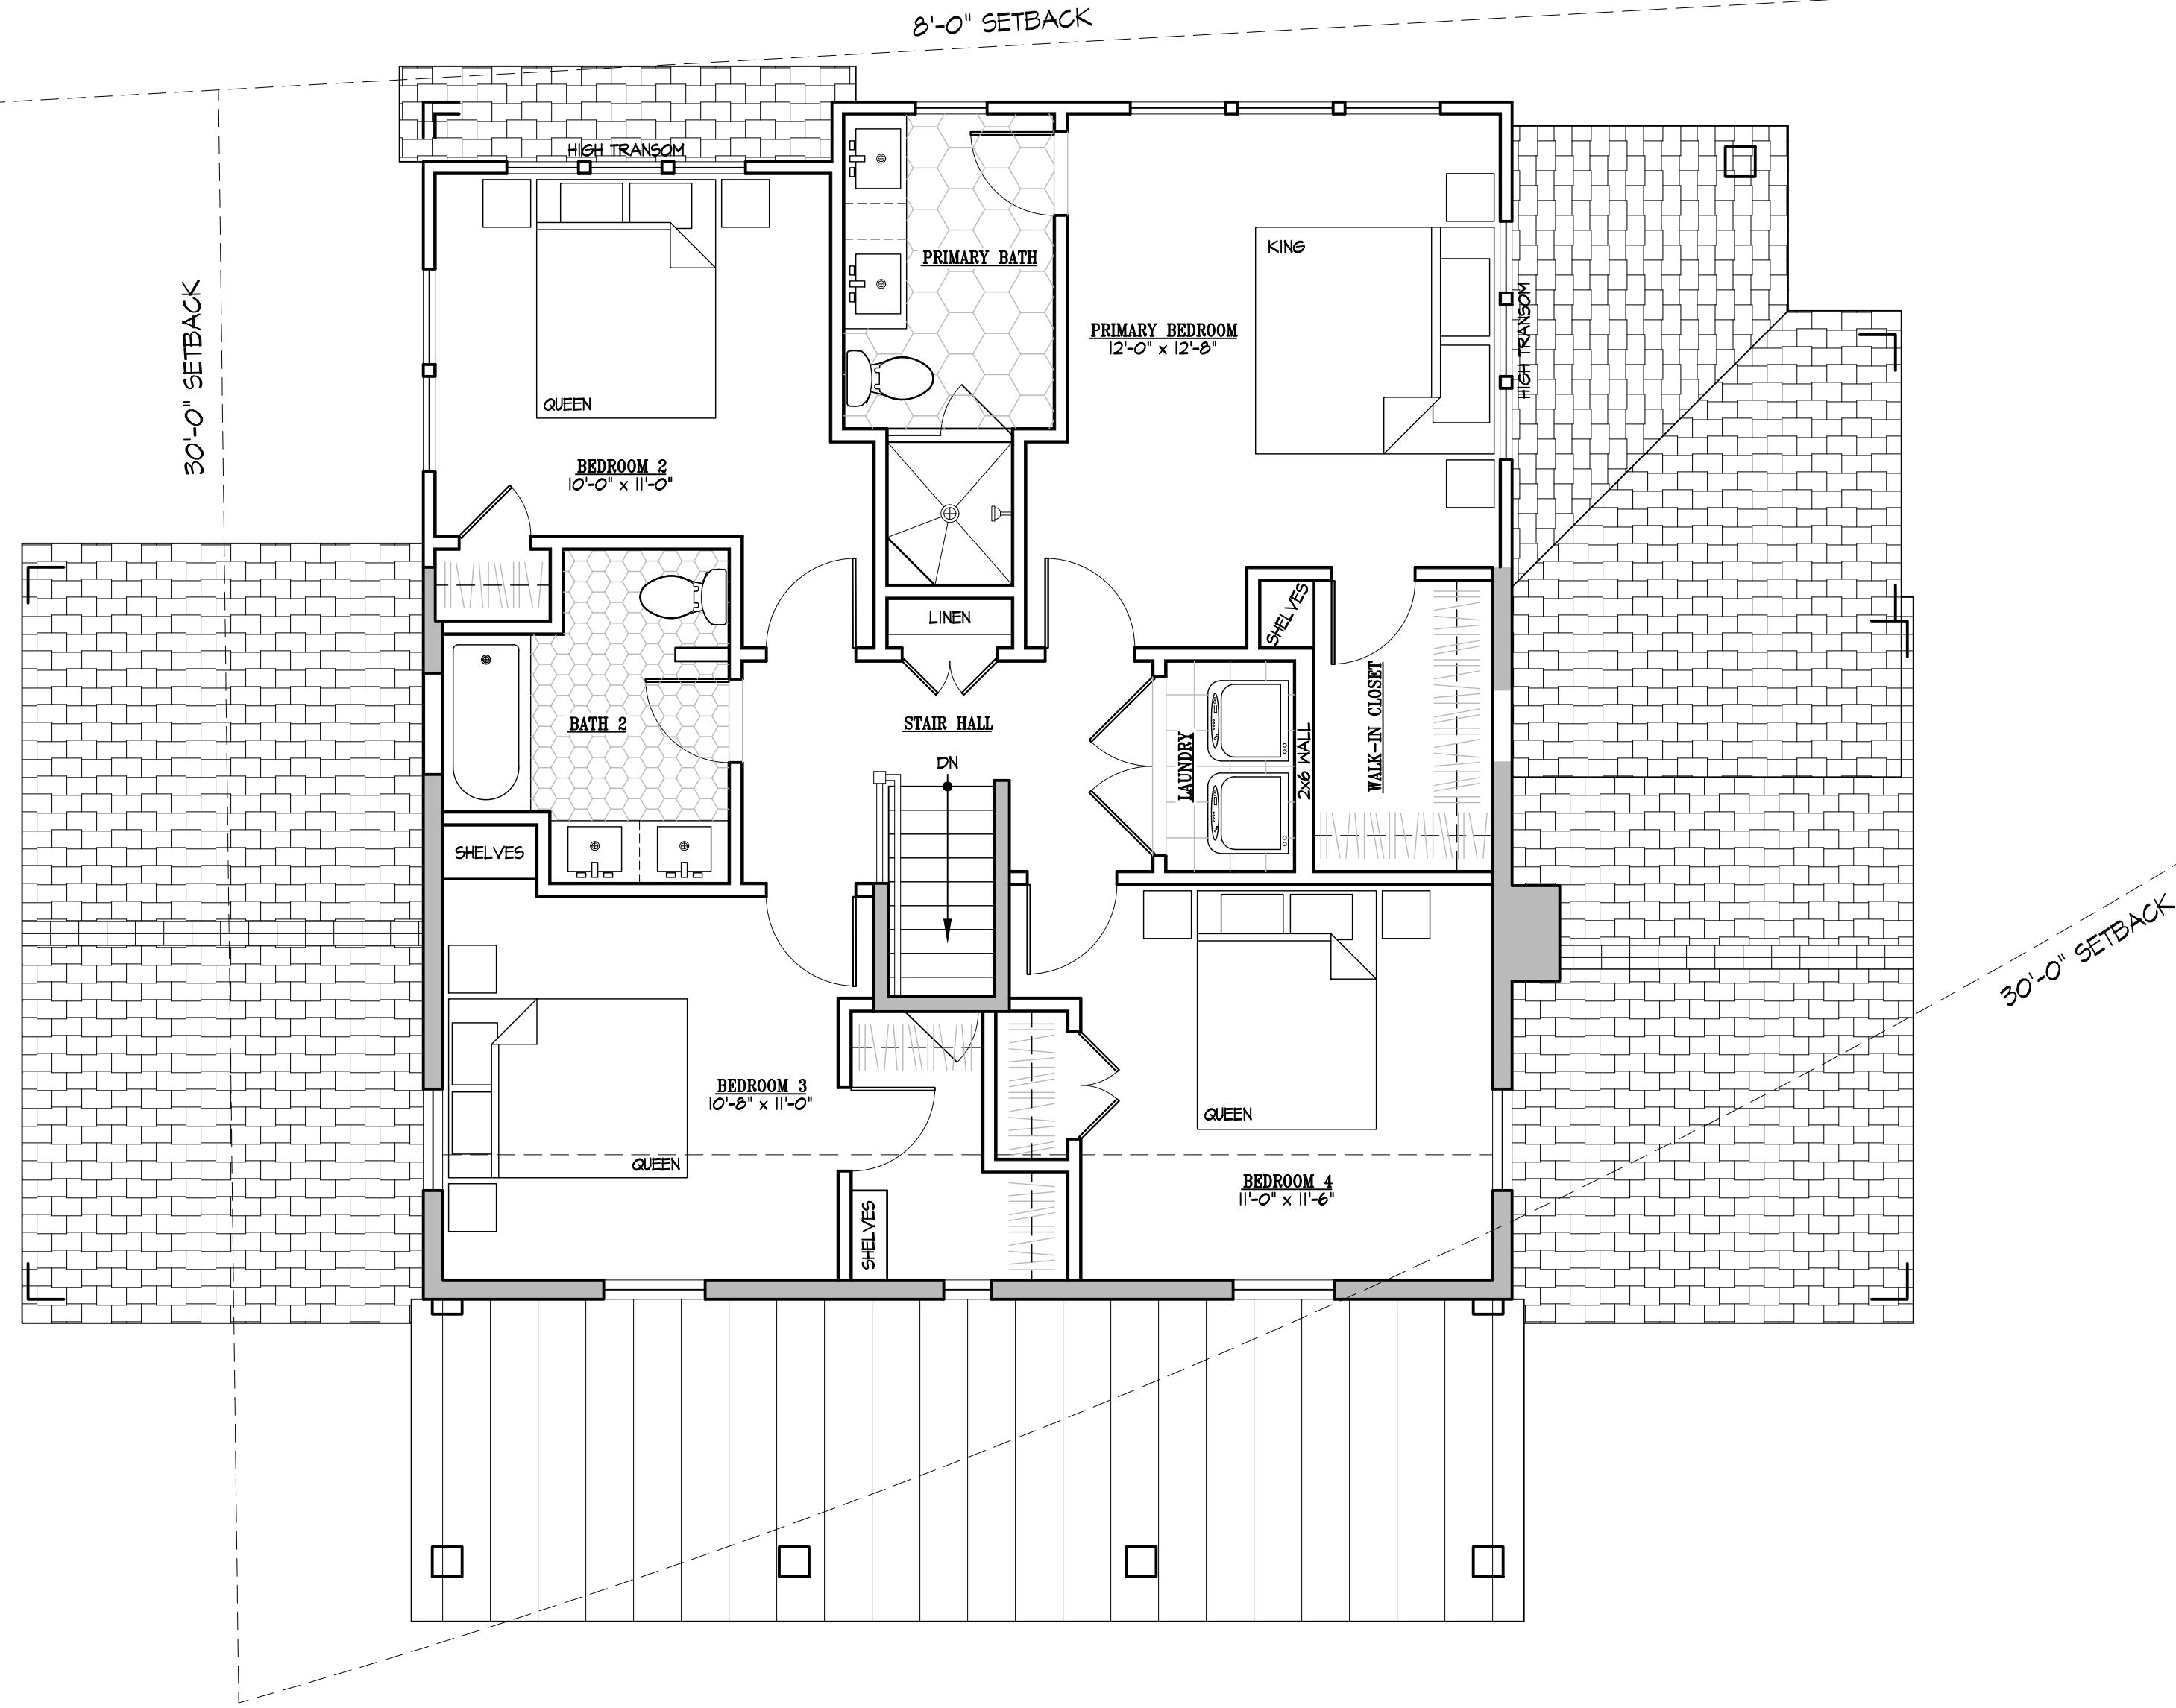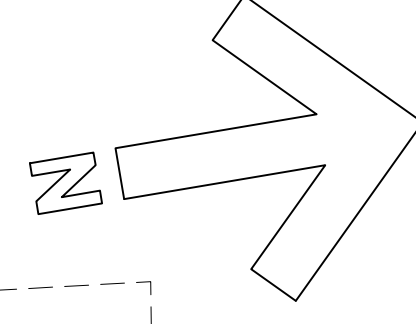

©2026 © KULINSKI GROUP ARCHITECTS EXPRESSLY RESERVES ITS COMMON LAW AND OTHER PROPERTY RIGHTS IN THESE PLANS. THESE PLANS ARE NOT TO BE REPRODUCED, CHANGED, OR COPIED IN ANY FORM OR MANNER WHATSOEVER NOR ARE THEY TO BE ASSIGNED TO ANY THIRD PARTY WITHOUT FIRST OBTAINING THE EXPRESS WRITTEN PERMISSION AND CONSENT OF KULINSKI GROUP ARCHITECTS

--

REVISIONS

PROJECT NUMBER	2543	
DATE	03/03/2026	
SCALE	AS NOTED	
DRAWN	DESIGNED	APPROVED
LMB	KGA	

SHEET NUMBER
A3




**1** PROPOSED FRONT ELEVATION CONCEPT  
 A4 SCALE: 1/4" = 1'-0"



**2** EXISTING FRONT ELEVATION  
 A4 SCALE: 1/8" = 1'-0"



**3** PROPOSED RIGHT SIDE ELEVATION CONCEPT  
 A4 SCALE: 1/4" = 1'-0"

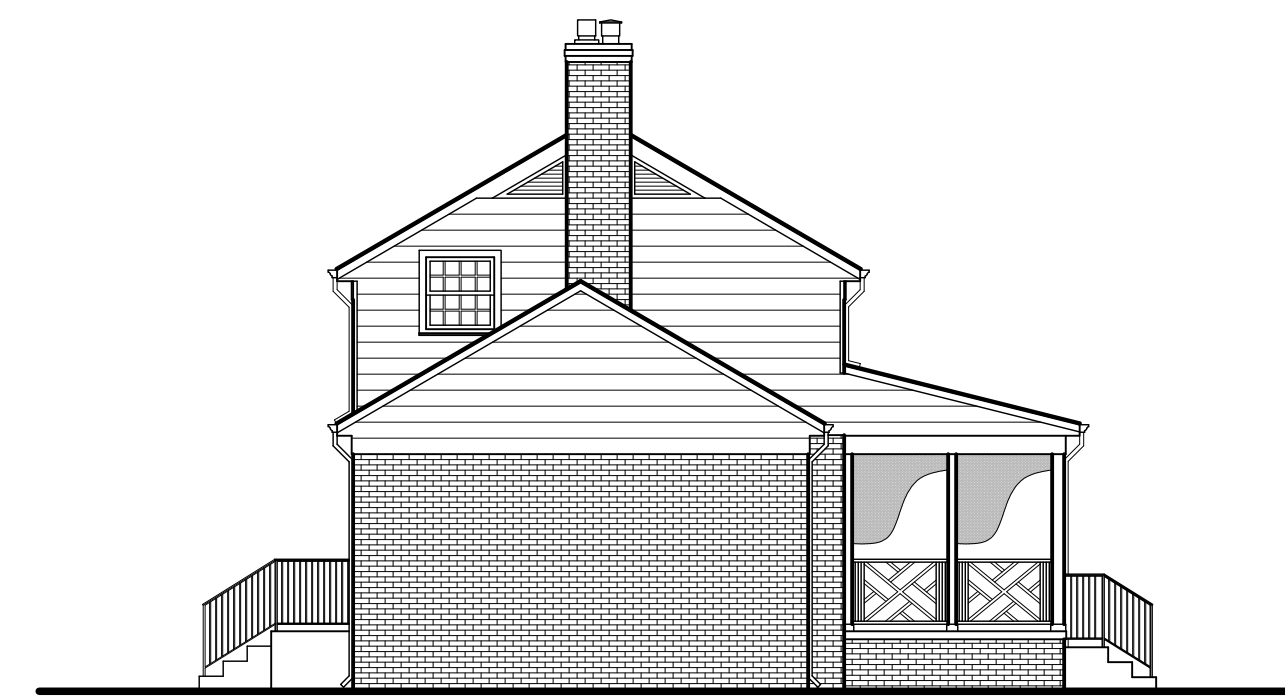

**4** EXISTING RIGHT SIDE ELEVATION  
 A4 SCALE: 1/8" = 1'-0"

--

REVISIONS

PROJECT NUMBER	2543	
DATE	03/03/2026	
SCALE	AS NOTED	
DRAWN	DESIGNED	APPROVED
LMB	KGA	

SHEET NUMBER
A4

©2026 © KULINSKI GROUP ARCHITECTS EXPRESSLY RESERVES ITS COMMON LAW AND OTHER PROPERTY RIGHTS IN THESE PLANS. THESE PLANS ARE NOT TO BE REPRODUCED, CHANGED, OR COPIED IN ANY FORM OR MANNER WHATSOEVER NOR ARE THEY TO BE ASSIGNED TO ANY THIRD PARTY WITHOUT FIRST OBTAINING THE EXPRESS WRITTEN PERMISSION AND CONSENT OF KULINSKI GROUP ARCHITECTS



**1** PROPOSED REAR ELEVATION CONCEPT  
 A5 SCALE: 1/4" = 1'-0"



**2** EXISTING REAR ELEVATION  
 A5 SCALE: 1/8" = 1'-0"



**3** PROPOSED LEFT SIDE ELEVATION CONCEPT  
 A5 SCALE: 1/4" = 1'-0"



**4** EXISTING LEFT SIDE ELEVATION  
 A5 SCALE: 1/8" = 1'-0"

--

REVISIONS

PROJECT NUMBER	2543	
DATE	03/03/2026	
SCALE	AS NOTED	
DRAWN	DESIGNED	APPROVED
LMB	KGA	

SHEET NUMBER
A5

©2026 © KULINSKI GROUP ARCHITECTS EXPRESSLY RESERVES ITS COMMON LAW AND OTHER PROPERTY RIGHTS IN THESE PLANS. THESE PLANS ARE NOT TO BE REPRODUCED, CHANGED, OR COPIED IN ANY FORM OR MANNER WHATSOEVER NOR ARE THEY TO BE ASSIGNED TO ANY THIRD PARTY WITHOUT FIRST OBTAINING THE EXPRESS WRITTEN PERMISSION AND CONSENT OF KULINSKI GROUP ARCHITECTS