


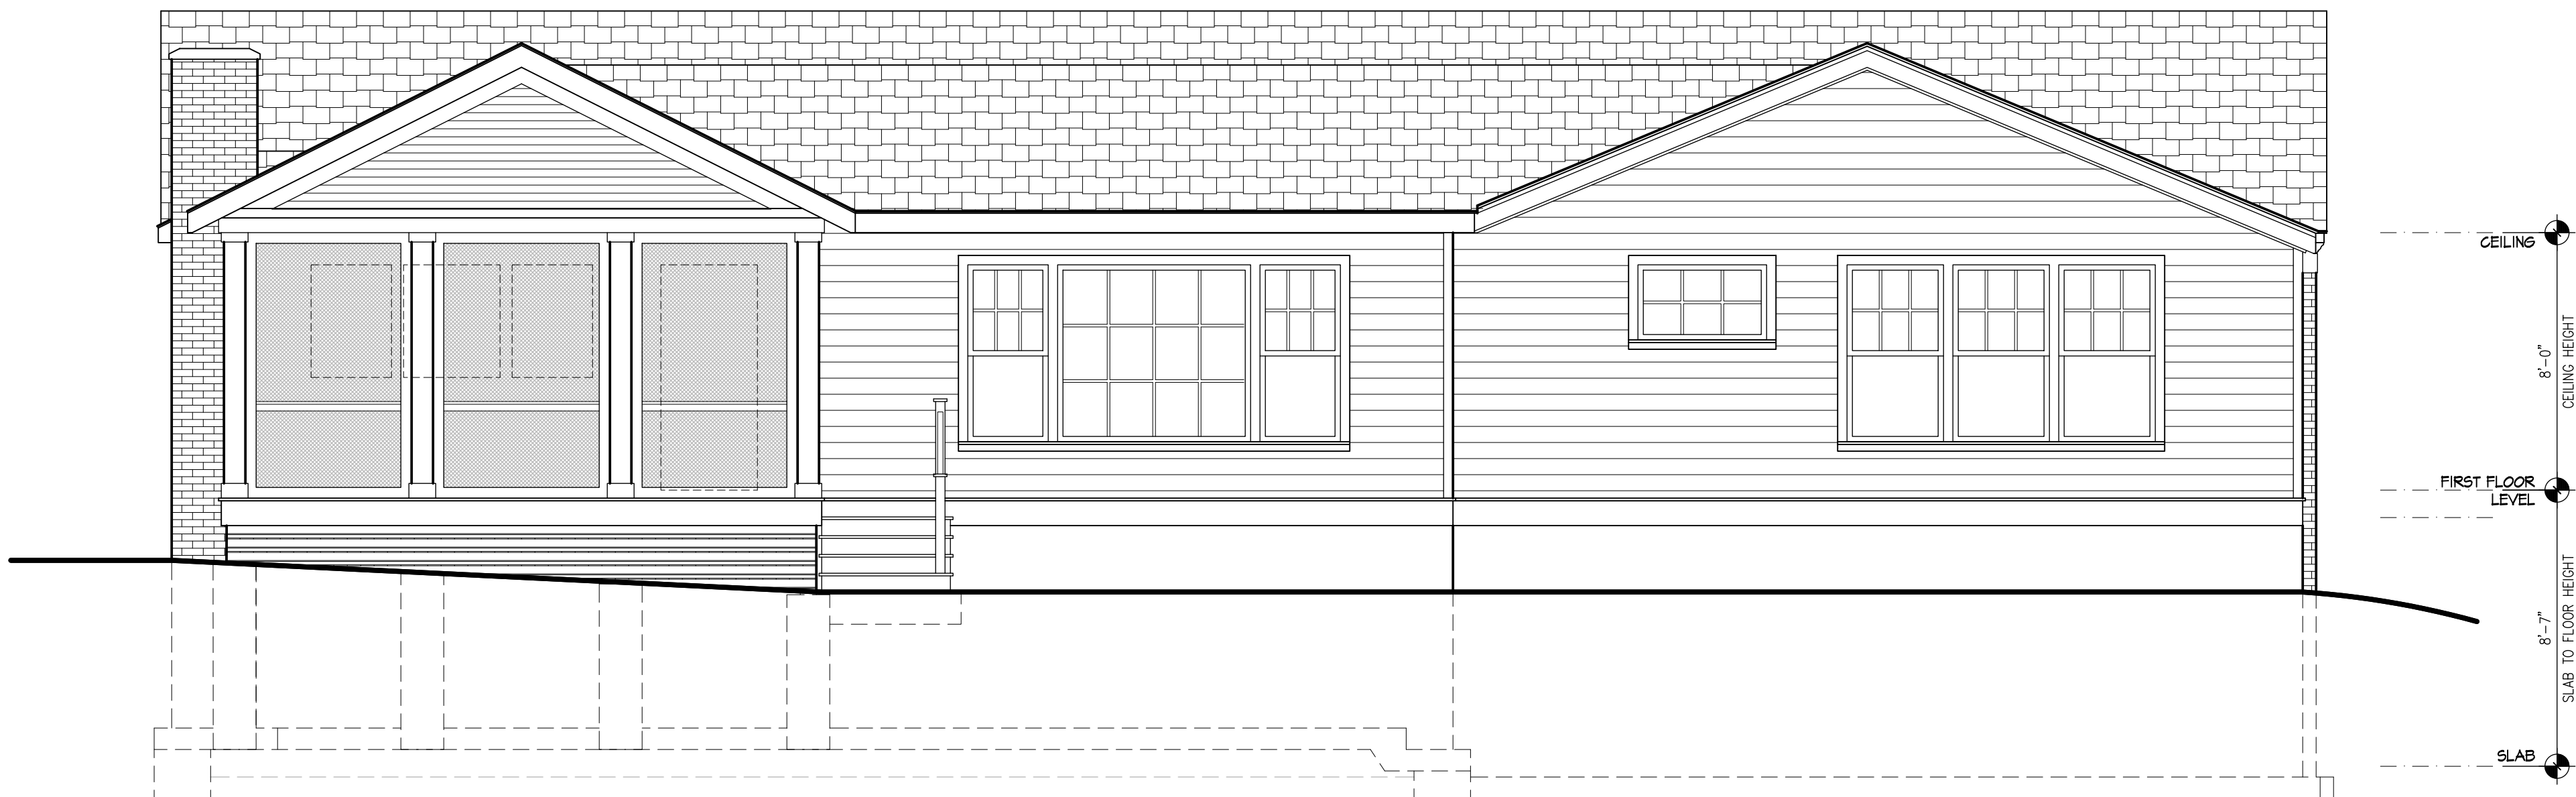

1 REAR ELEVATION
A4 SCALE: 1/4" = 1'-0"



2 LEFT SIDE ELEVATION
A4 SCALE: 1/4" = 1'-0"

REVISIONS

PROJECT NUMBER
2610
DATE
9/22/2026
SCALE
AS NOTED

DRAWN	DESIGNED	APPROVED
JHM	KGA	

SHEET NUMBER
A4